


MARIN WOODS

ADDITION TO ATTACHMENT F: Annexation Application PLANS submitted 2010

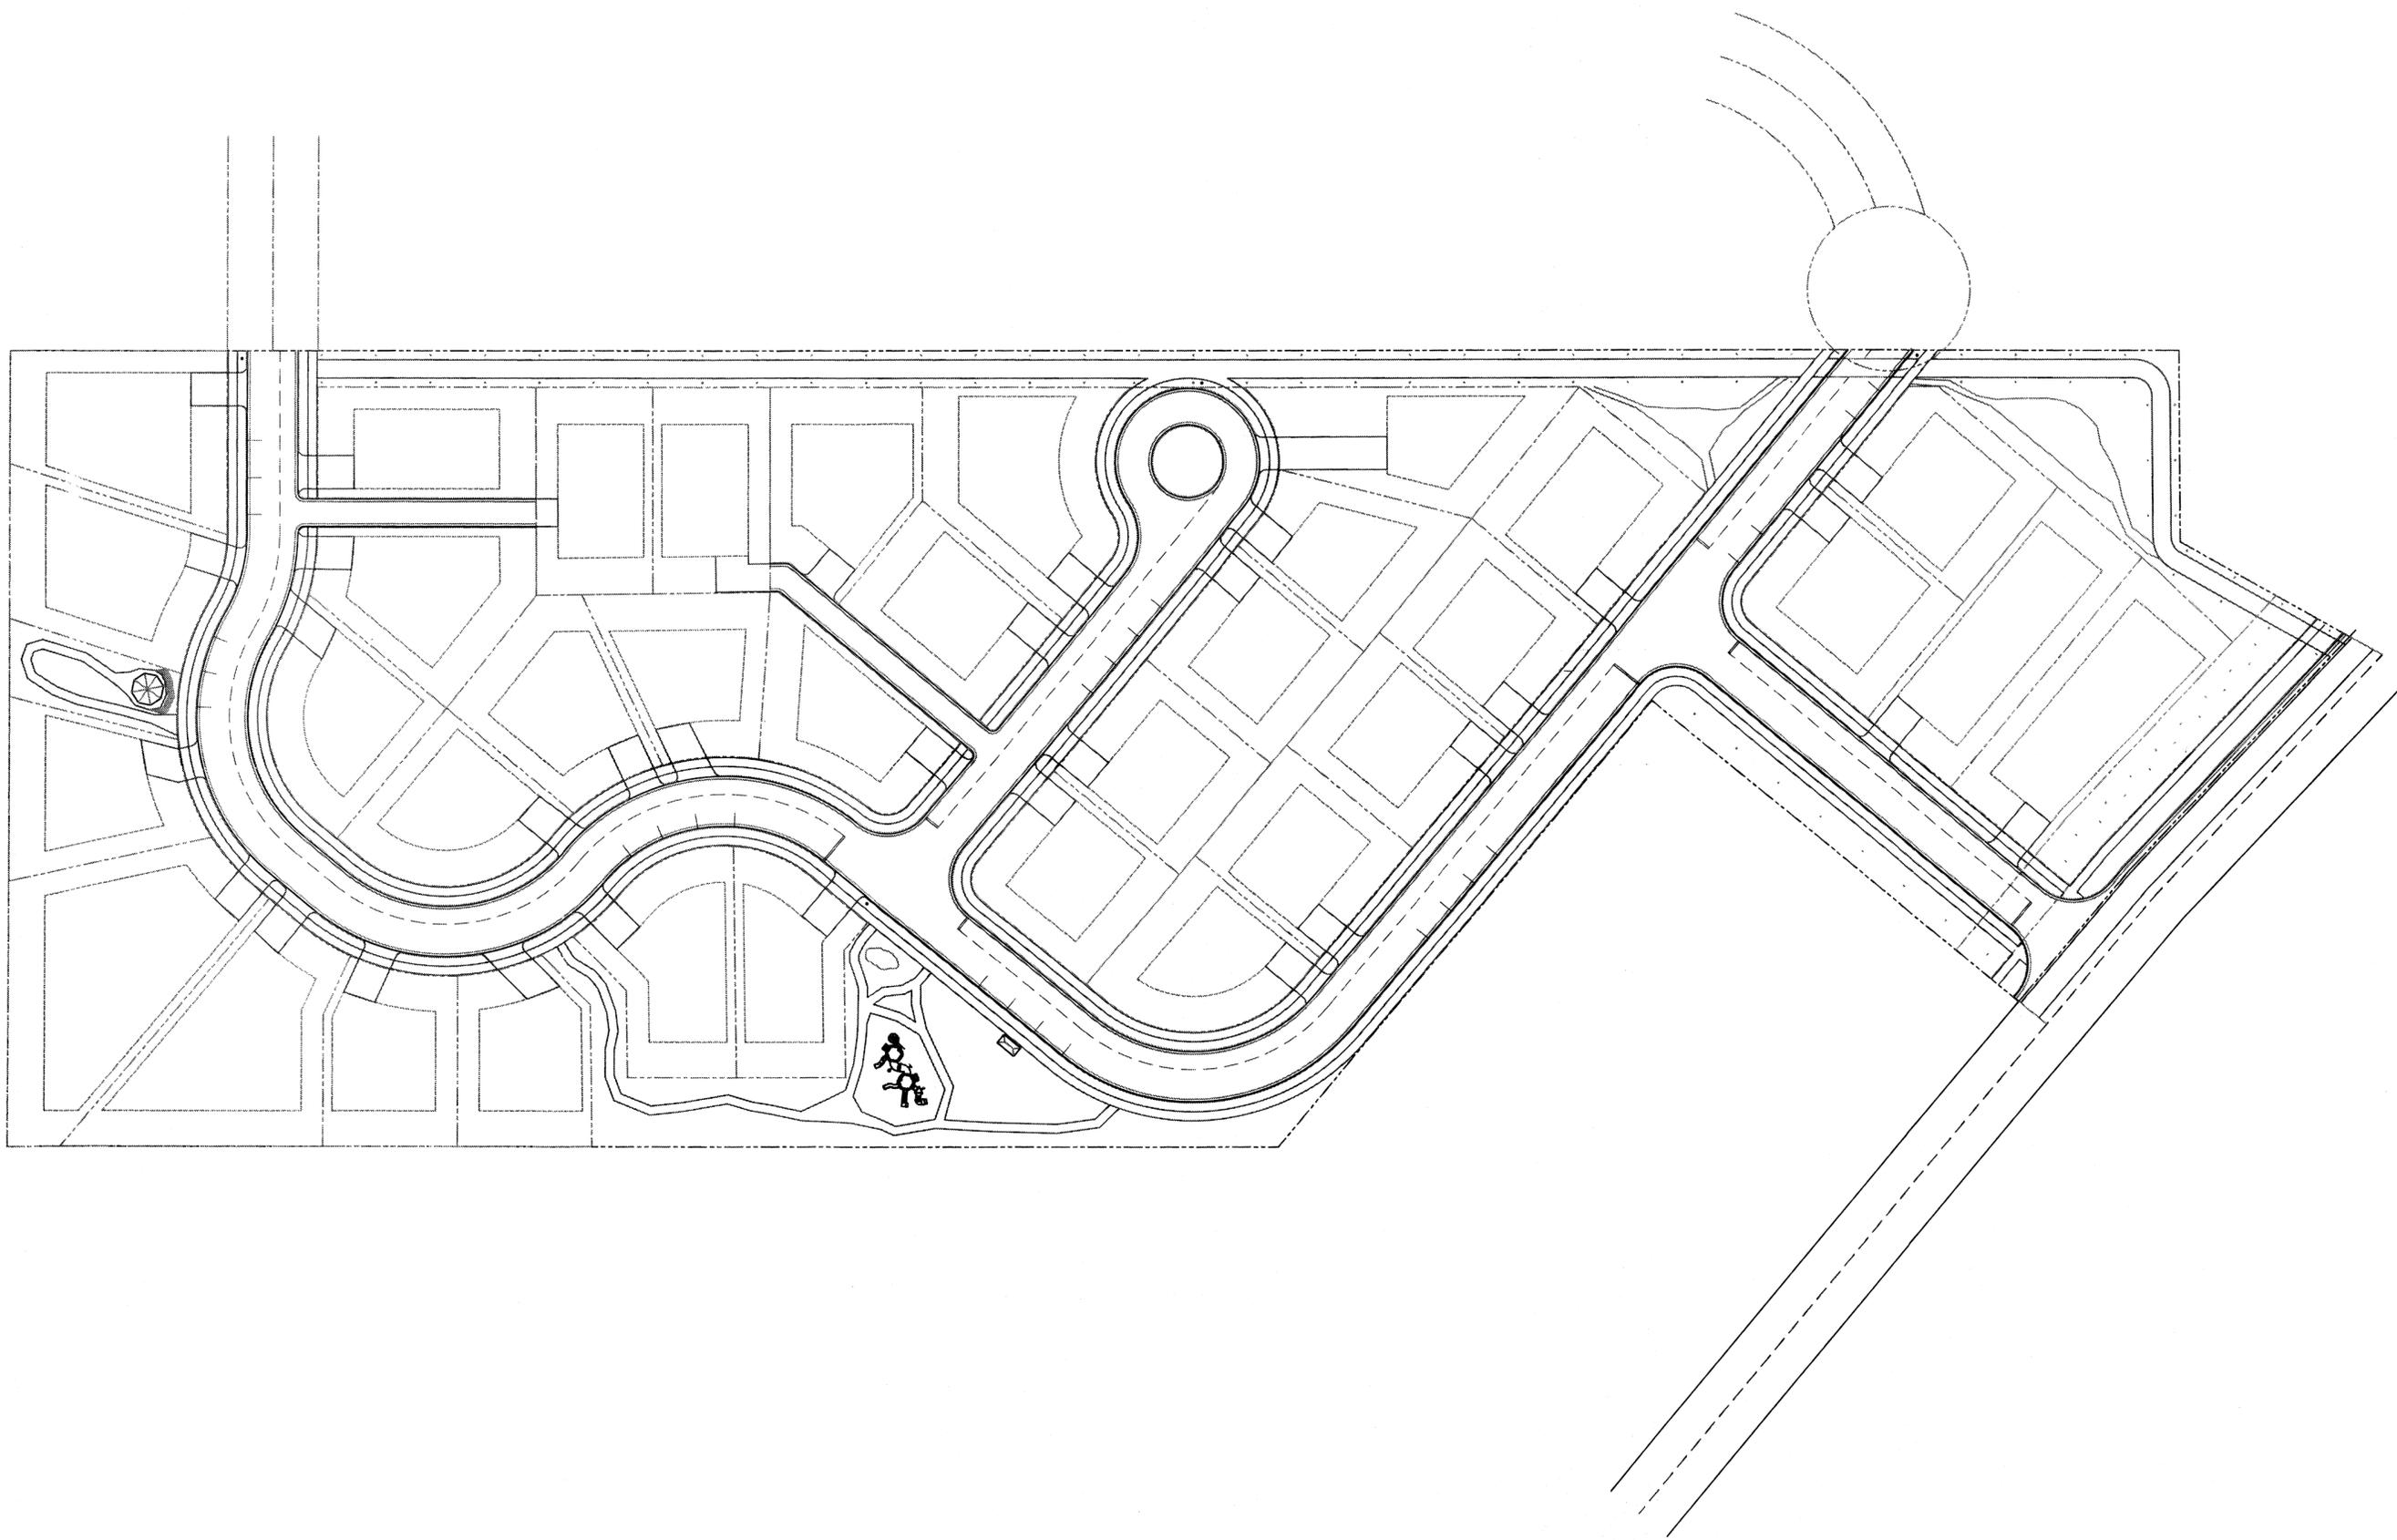

PRELIMINARY SITE PLAN

MARIN WOODS

OAK HARBOR, WASHINGTON

THE MARIN GROUP

RECEIVED

SEP 21 2010


CITY OF OAK HARBOR
Development Services Department

SHEET: 1 of 1

SCALE: 1"=60'-0"

DATE: 9/20/10

STUTTGARD
DESIGNS

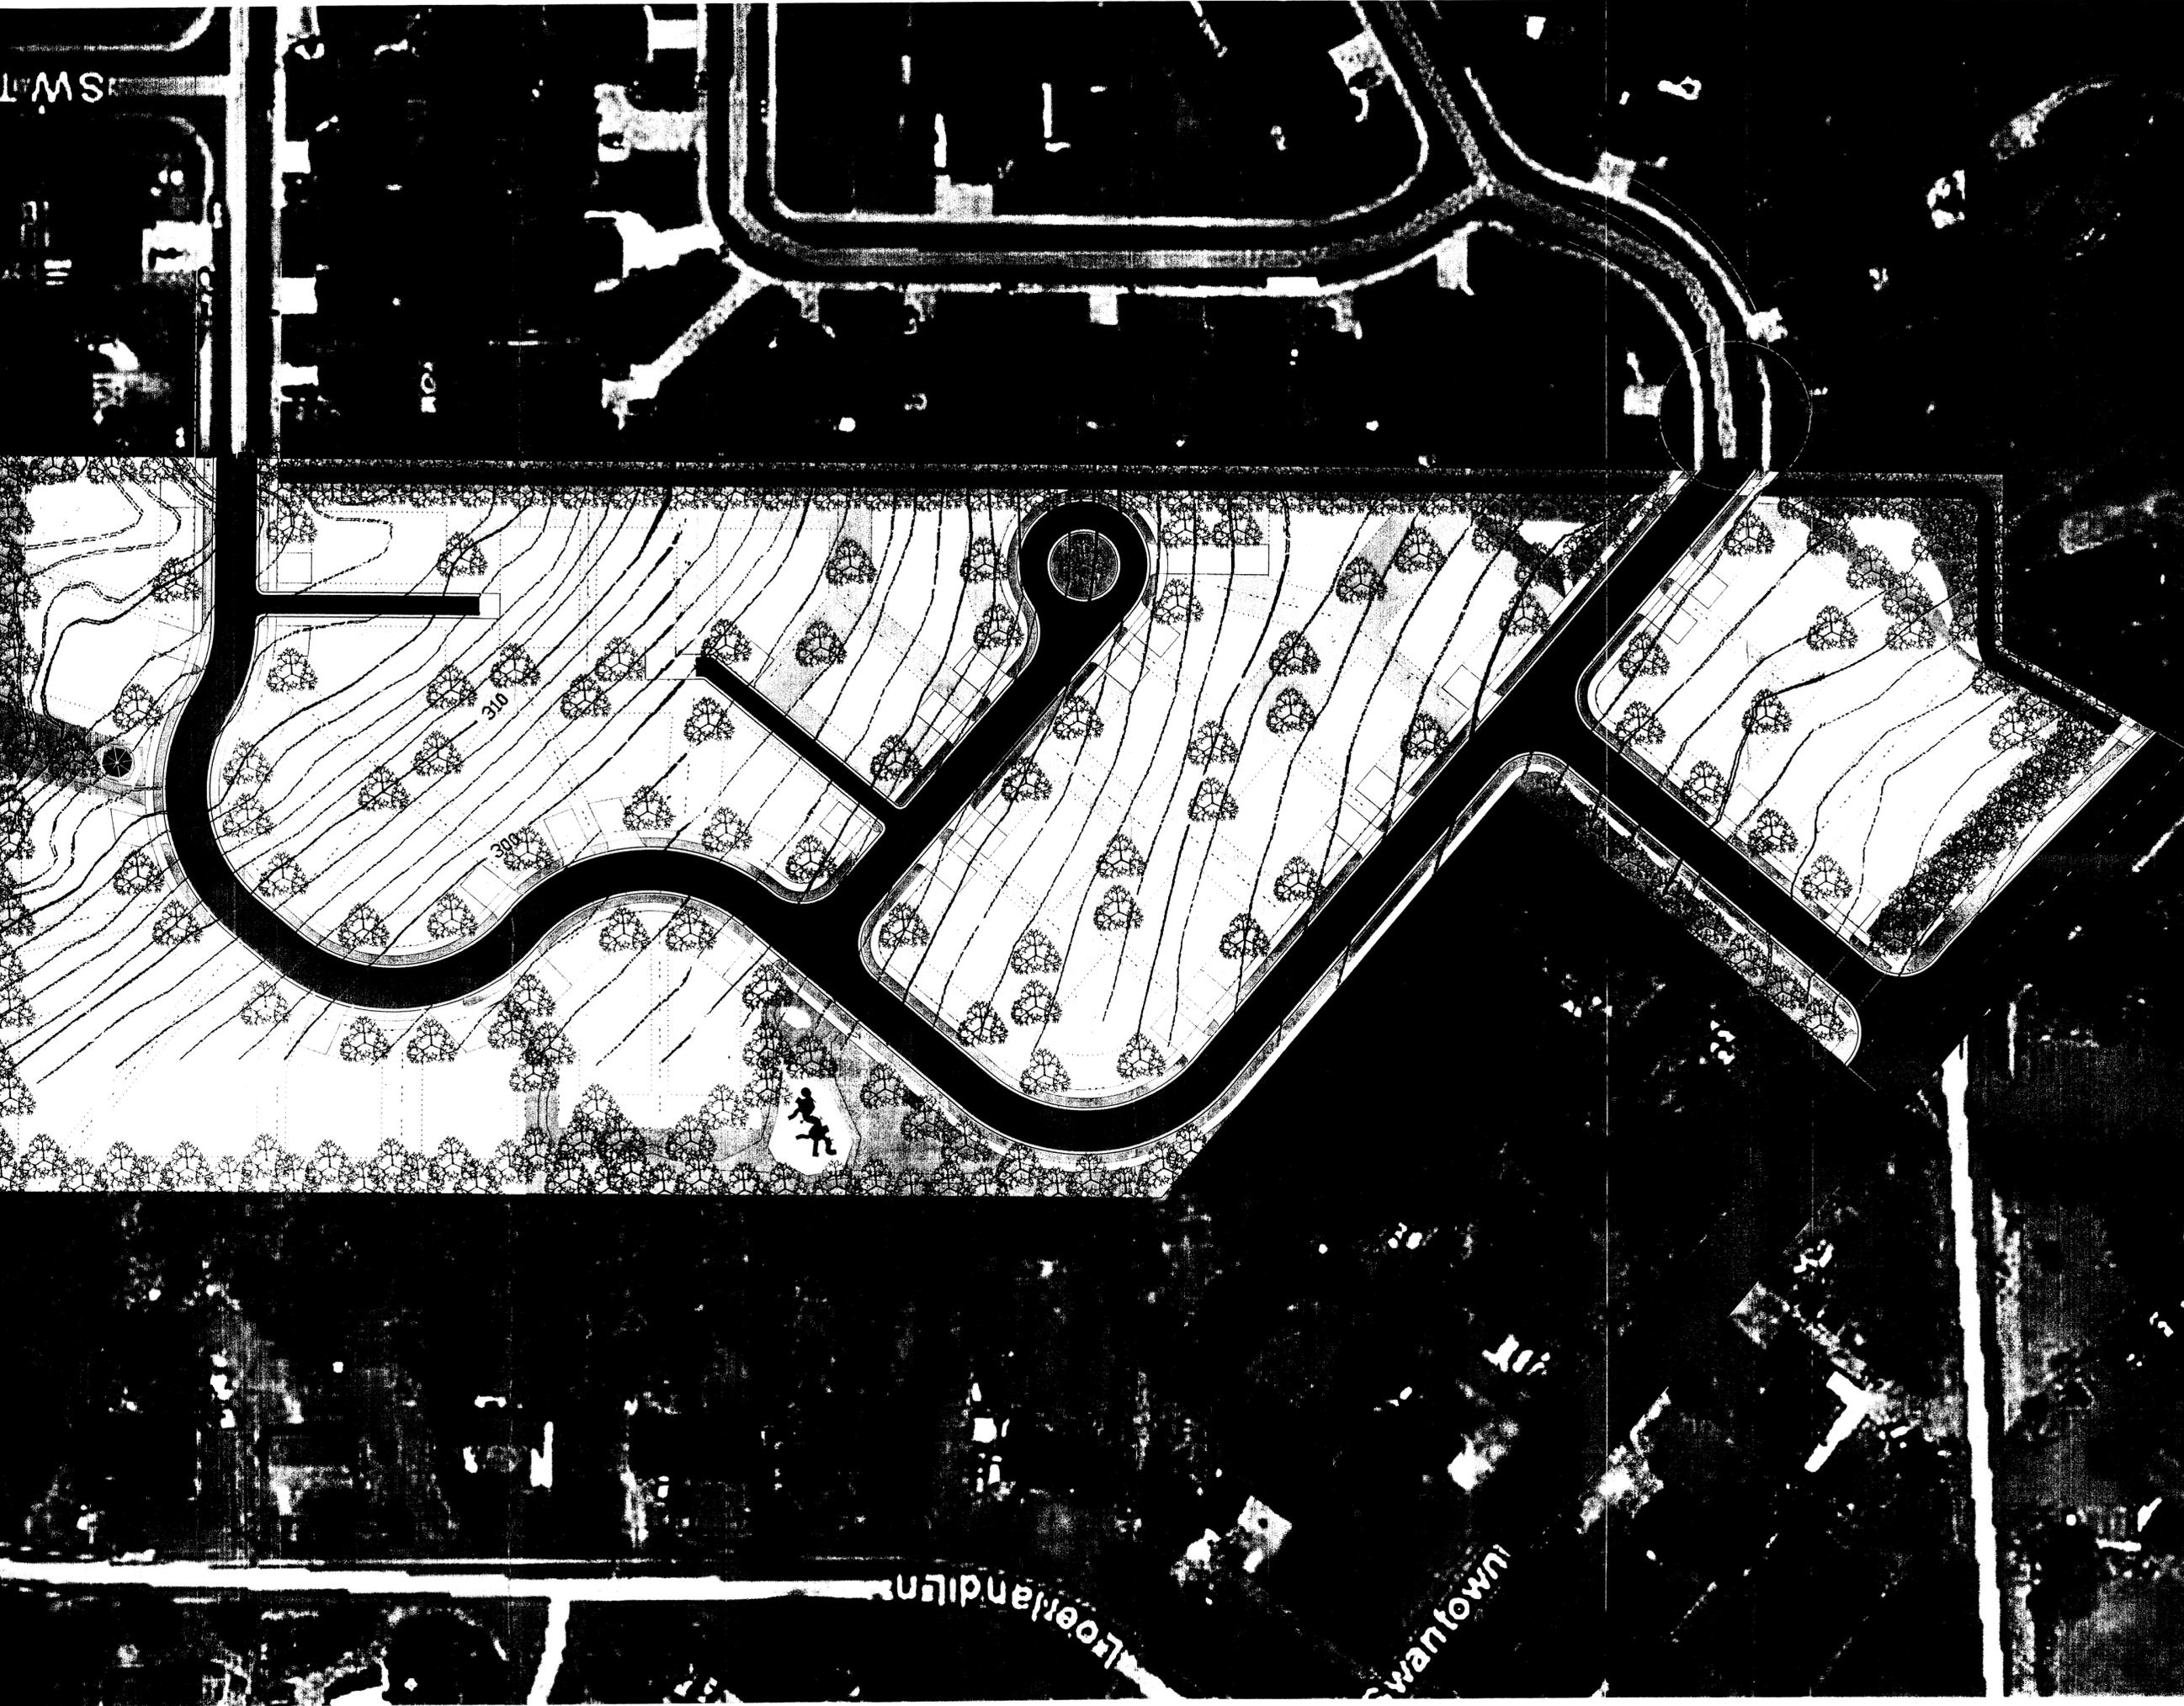

PRELIMINARY SITE PLAN
MARIN WOODS
 OAK HARBOR, WASHINGTON
 THE MARIN GROUP

RECEIVED
 SEP 21 2010
 CITY OF OAK HARBOR
 Development Services Department

SHEET:	1 of 1	STEELGAGE DESIGNS
SCALE:	1"=60'-0"	
DATE:	9-20-10	